


LOT LOCATION



SCALE: 1" = 100'

TOTAL LOT ACREAGE: 0.21 acres
MAX IMPERVIOUS AREA: 2750 sq ft

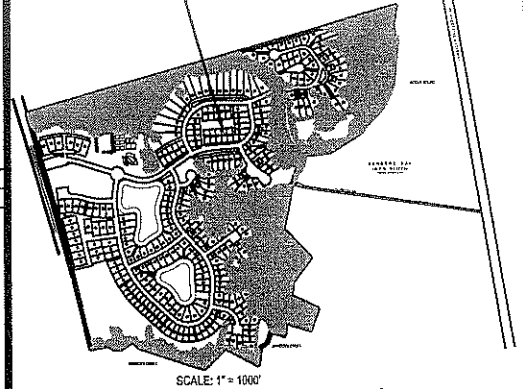


*Obtain the Property Report required by Federal law and read it before signing anything. No Federal agency has judged the merits or value, if any, of this property.

*Property owners must comply with the Division of Water Quality Permit and the CAMA Permit issued by NCDENR, Division of Coastal Management and must also verify required house elevations, building setbacks, setbacks from the Normal High Water line, and allowable impervious area prior to construction.

KEY: --UESM/SB-- = Utility Easement Line --SB-- = Building Setback Line

..... = 575' AEC Line - - - - - = Zone Line

= Wetlands (Unbuildable)

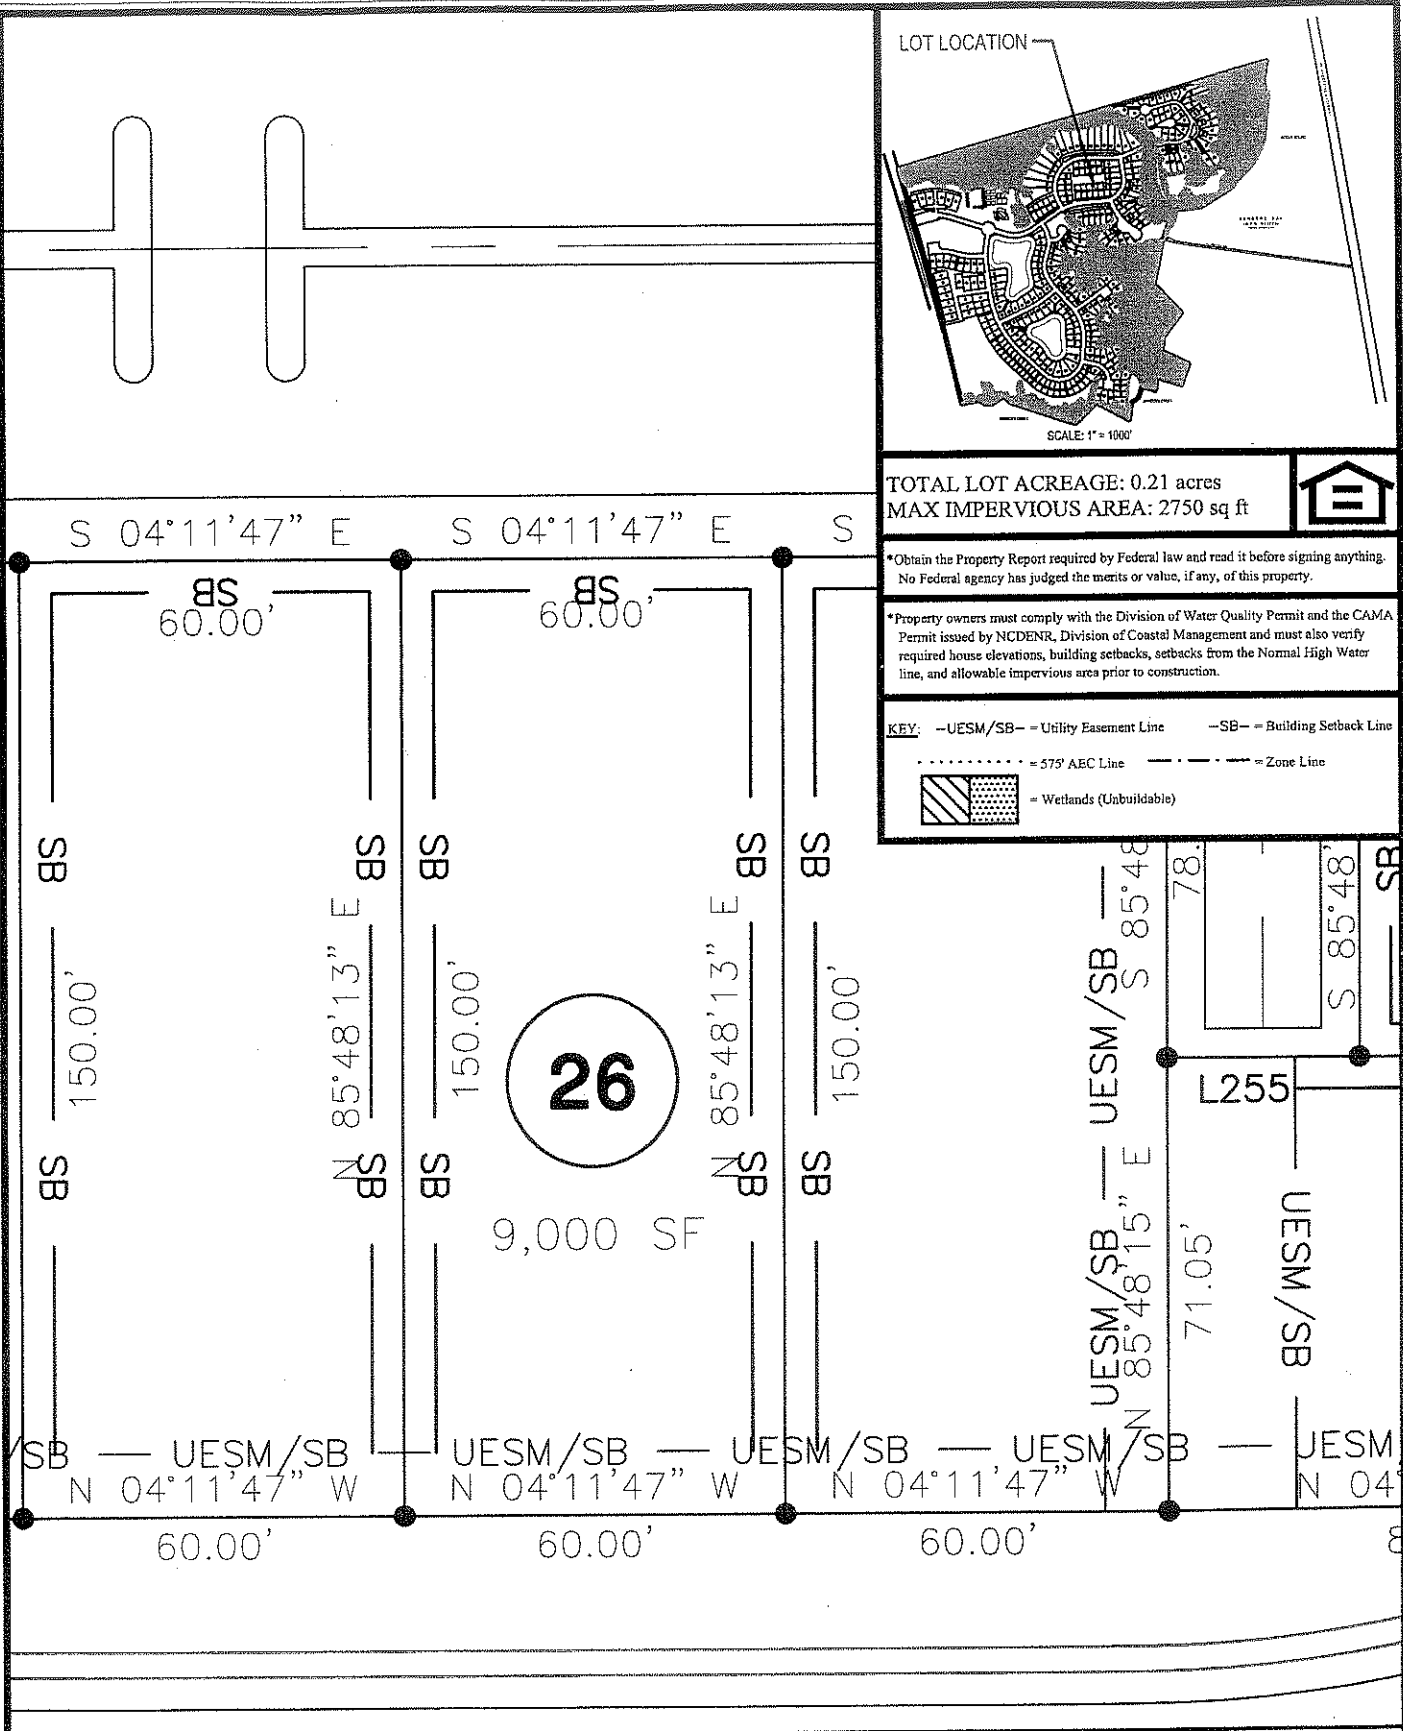

MILONE & MACBROOM
Engineering,
Landscape Architecture
and Environmental Science
5511 Capital Center Drive - Ste. 106
Raleigh, North Carolina 27606
(919) 854-4373 Fax (919) 854-4393
www.miloneandmacbroom.com

LOT #26
BOGUE WATCH
NC HIGHWAY 24
CARTERET COUNTY
NORTH CAROLINA
BOGUE WATCH LOT DEVELOPMENT PLAN

BOGUE WATCH
DATE: **May 7, 2007** SHEET:
SCALE: **1" = 30'** **1 OF 1**