

TOTAL LOT ACREAGE: 0.23 acres  
 MAX IMPERVIOUS AREA: 2500 sq ft



\*Obtain the Property Report required by Federal law and read it before signing anything. No Federal agency has judged the merits or value, if any, of this property.

\*Property owners must comply with the Division of Water Quality Permit and the CAMA Permit issued by NCDENR, Division of Coastal Management and must also verify required house elevations, building setbacks, setbacks from the Normal High Water line, and allowable impervious area prior to construction.


KEY: -UESM/SB-- Utility Easement Line      -SB-- Building Setback Line

..... 575' AEC Line      - - - - Zone Line

= Wetlands (Unbuildable)

**221**

10,174 SF

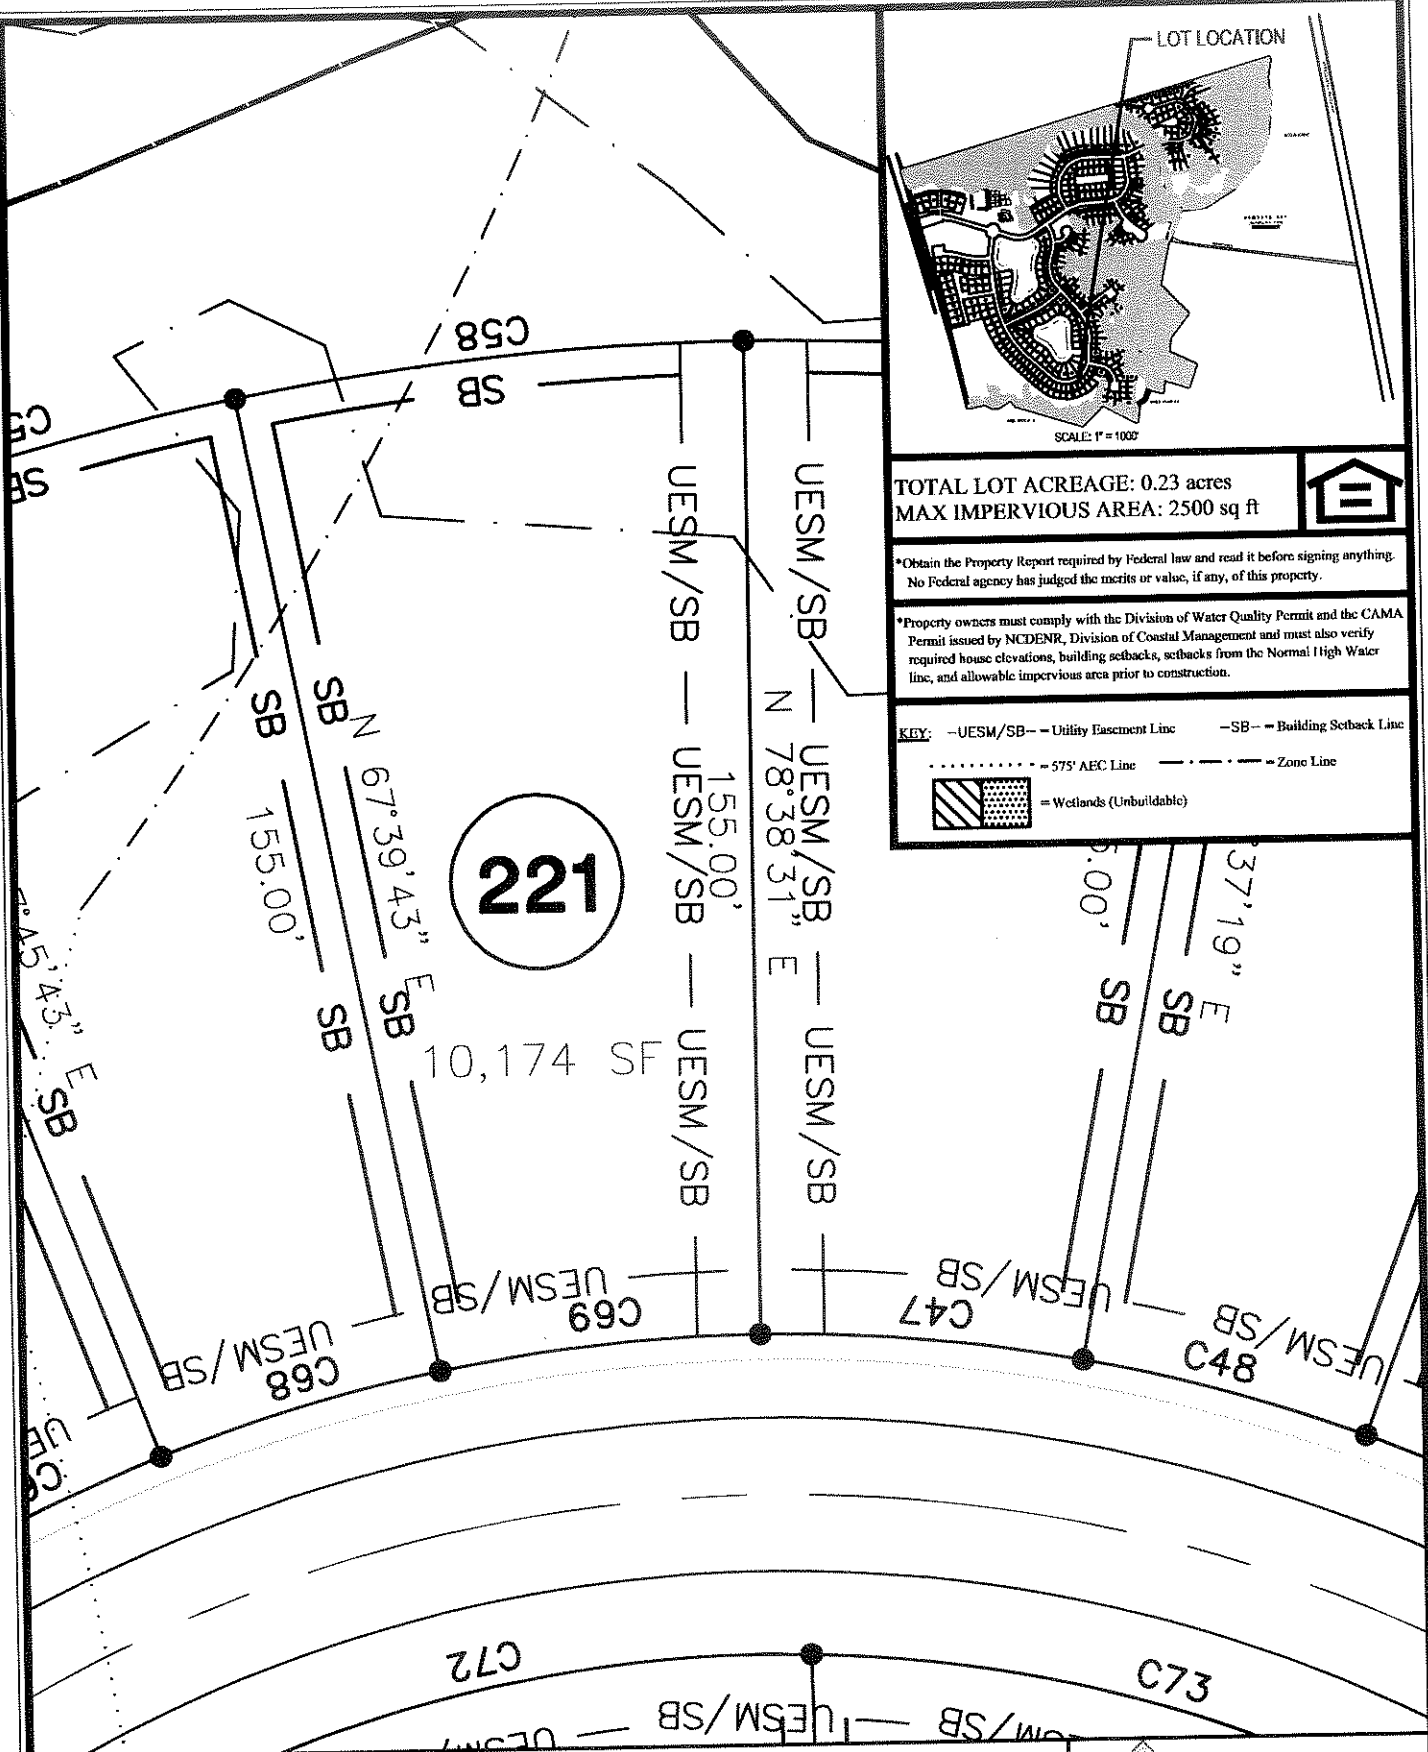

**MILONE & MACBROOM**  
*Engineering, Landscape Architecture and Environmental Science*  
 5511 Capital Center Drive - Ste. 106  
 Raleigh, North Carolina 27606  
 (919) 854-4373 Fax (919) 854-4393  
 www.miloneandmacbroom.com

**LOT #221**

BOGUE WATCH  
 NC HIGHWAY 24  
 CARTERET COUNTY  
 NORTH CAROLINA

**BOGUE WATCH LOT DEVELOPMENT PLAN**

**BOGUE WATCH**

DATE: May 7, 2007      SHEET: 1 OF 1

SCALE: 1" = 30'